



1/4" = 1' SCALE  
72" ELEVATION

BASED ON THE INTERNATIONAL RESIDENTIAL CODE

DRAWN BY: MICHAEL RUDH  
1-888-691-0838  
mike@prodeckplans.com

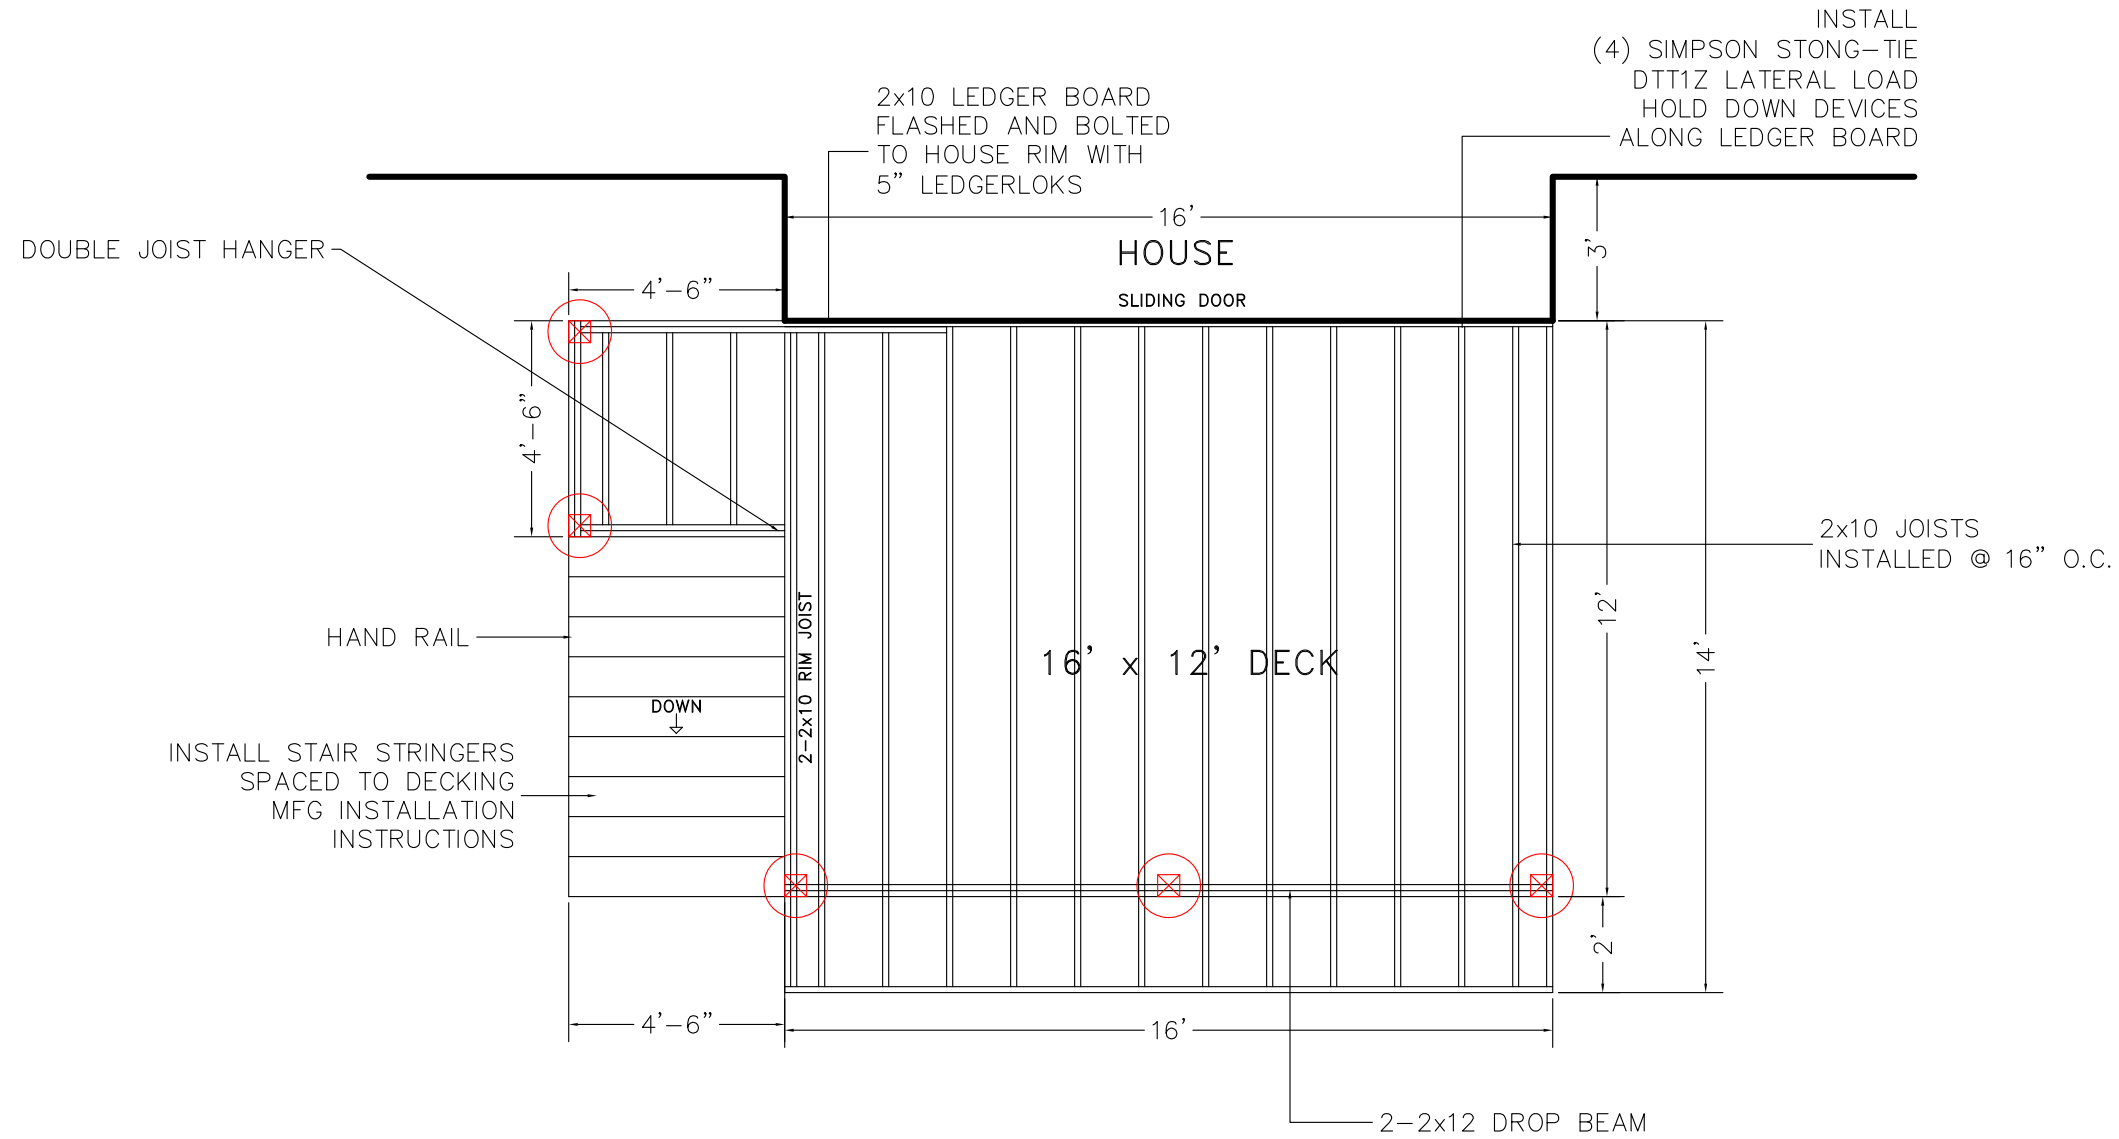

ALL ITEMS NOT SHOWN ON THIS PLAN WILL BE PER COUNTY DECK DETAILS.  
2x10 LEDGER BOARD FLASHED AND BOLTED TO HOUSE RIM WITH 5" LEDGERLOKS  
JOISTS TO BE 2x10 SYP TREATED INSTALLED 12" O.C.  
BEAMS TO BE 2-2x12 SYP TREATED NAILED  
SUPPORT POSTS TO BE 6x6 TREATED  
DECKING TO BE 5/4 x 6 TREX ENHANCE TOASTED SAND COLOR W/ TOASTED SAND PICTURE FRAME  
GUARD RAILS TO BE 36" HIGH WITH LESS THAN 4" OPENINGS PER IRC CODE  
ALL DECK HARDWARE TO BE CORROSION RESISTANT AND INSTALLED PER MANUFACTURERS INSTRUCTIONS  
STAIRS TO BE BUILT MAX 7-3/4" RISE 10" MIN RUN PER IRC CODE

 16" DIAMETER FOOTING  
42" DEEP CONCRETE

FROST FOOTINGS SIZES BASED ON 55 LB PER SQUARE FOOT TRIBUTARY LOADS APPLIED TO 1500 PSF SOIL COMPRESSION CAPACITY

JOB NAME: JACK SMITH  
ADDRESS: 123 ELM ST  
ANYTOWN, USA 00000  
DATE: 10-22-23


YOUR LOGO

FRAMING PLAN  
1


1/4" = 1' SCALE  
72" ELEVATION

BASED ON THE INTERNATIONAL RESIDENTIAL CODE

DRAWN BY: MICHAEL RUDH  
1-888-691-0838  
mike@prodeckplans.com

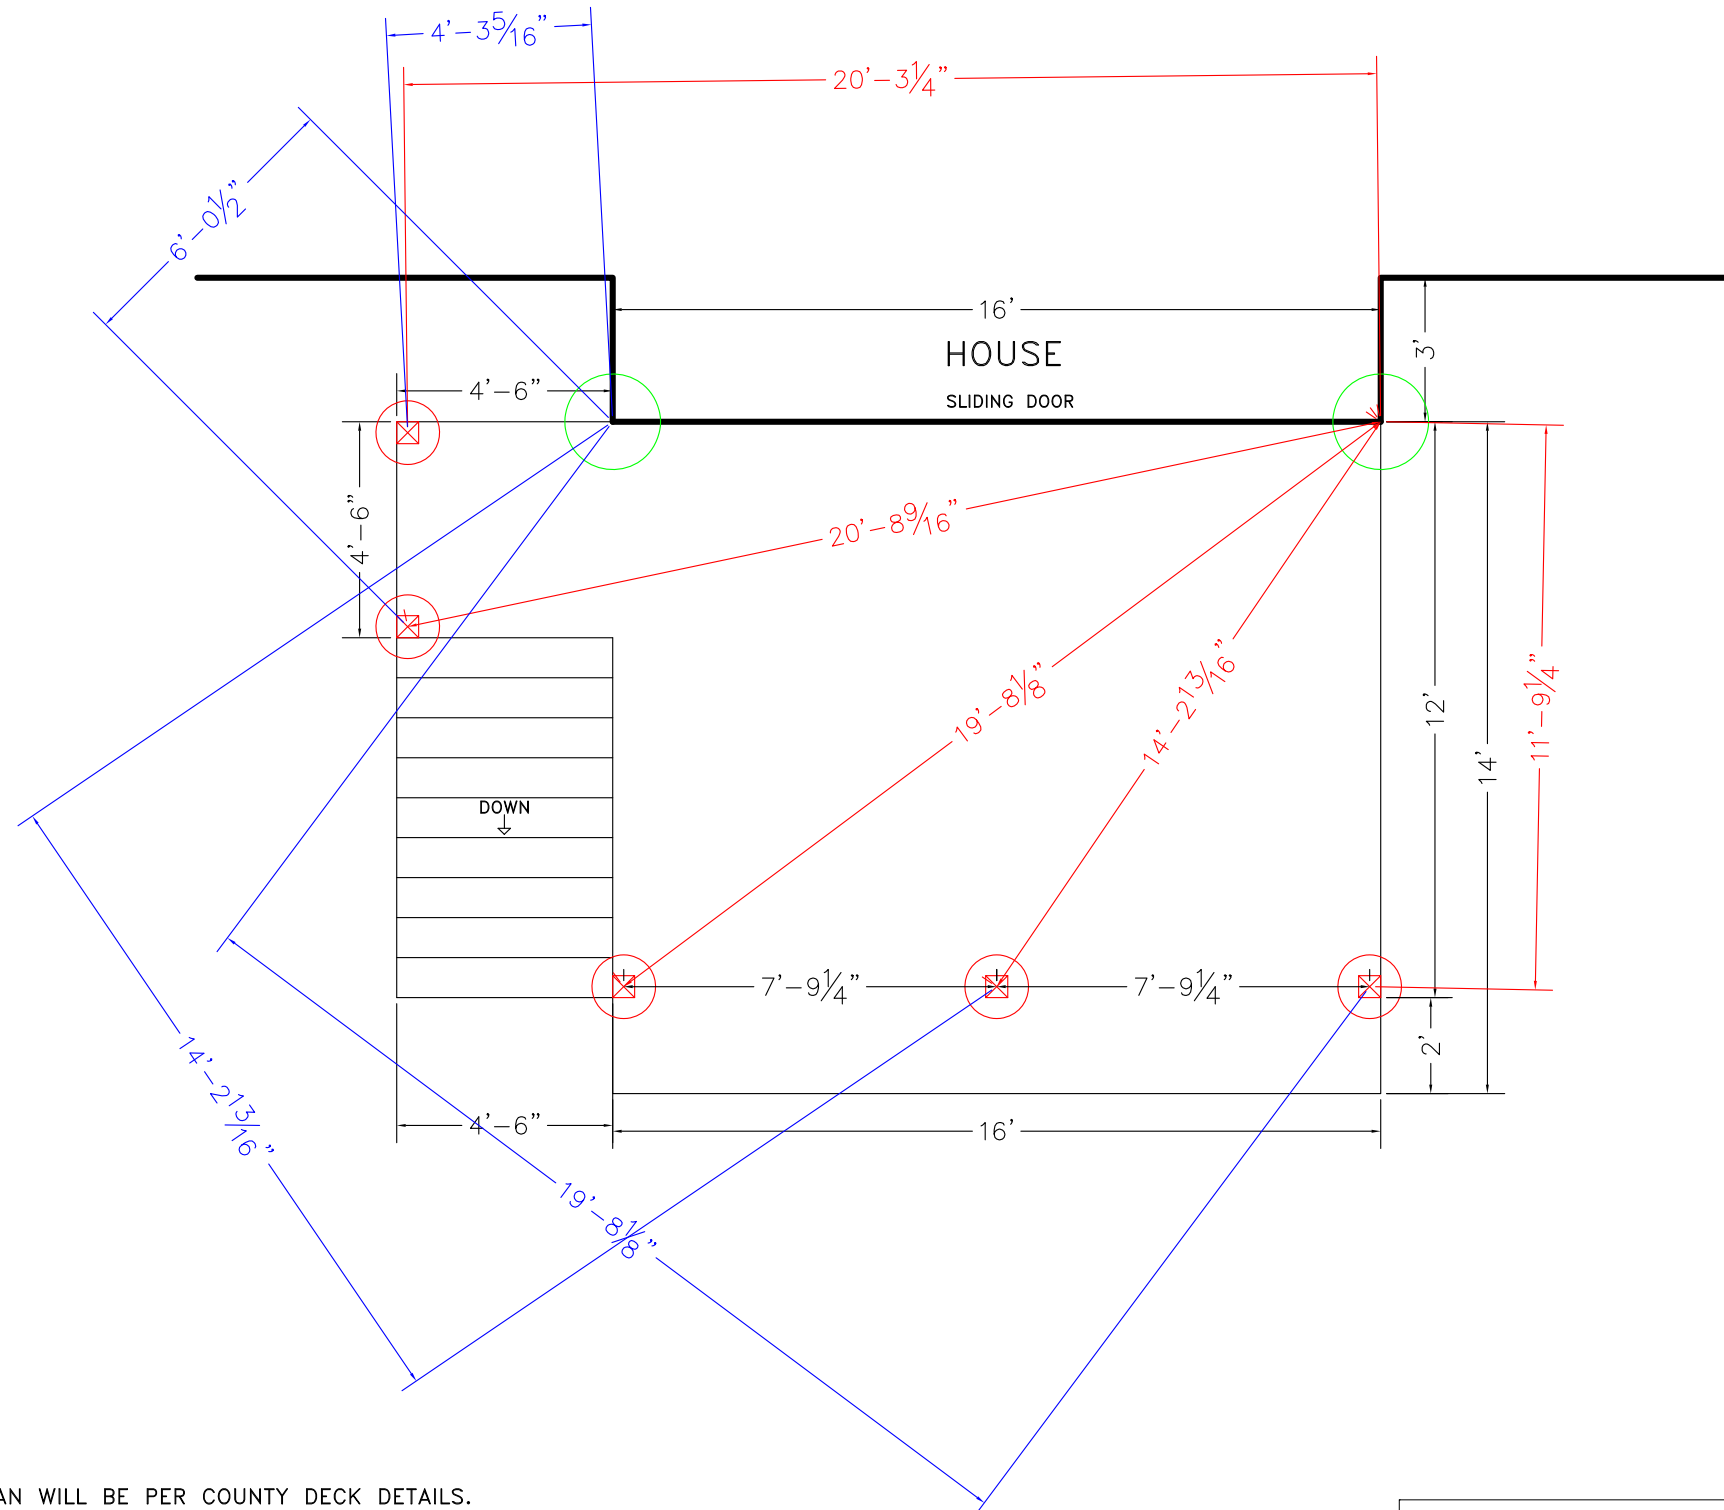

ALL ITEMS NOT SHOWN ON THIS PLAN WILL BE PER COUNTY DECK DETAILS.  
2x10 LEDGER BOARD FLASHED AND BOLTED TO HOUSE RIM WITH 5" LEDGERLOKS  
JOISTS TO BE 2x10 SYP TREATED INSTALLED 12" O.C.  
BEAMS TO BE 2-2x12 SYP TREATED NAILED  
SUPPORT POSTS TO BE 6x6 TREATED  
DECKING TO BE 5/4 x 6 TREX ENHANCE TOASTED SAND COLOR W/ TOASTED SAND PICTURE FRAME  
GUARD RAILS TO BE 36" HIGH WITH LESS THAN 4" OPENINGS PER IRC CODE  
ALL DECK HARDWARE TO BE CORROSION RESISTANT AND INSTALLED  
PER MANUFACTURERS INSTRUCTIONS  
STAIRS TO BE BUILT MAX 7-3/4" RISE 10" MIN RUN PER IRC CODE

	<p>16" DIAMETER FOOTING 42" DEEP CONCRETE</p>	<p>FROST FOOTINGS SIZES BASED ON 55 LB PER SQUARE FOOT TRIBUTARY LOADS APPLIED TO 1500 PSF SOIL COMPRESSION CAPACITY</p>
---	---	--


JOB NAME: JACK SMITH  
ADDRESS: 123 ELM ST  
ANYTOWN, USA 00000  
DATE: 10-22-23

YOUR LOGO


1/4" = 1' SCALE  
72" ELEVATION

BASED ON THE INTERNATIONAL RESIDENTIAL CODE

DRAWN BY: MICHAEL RUDH  
1-888-691-0838  
mike@prodeckplans.com

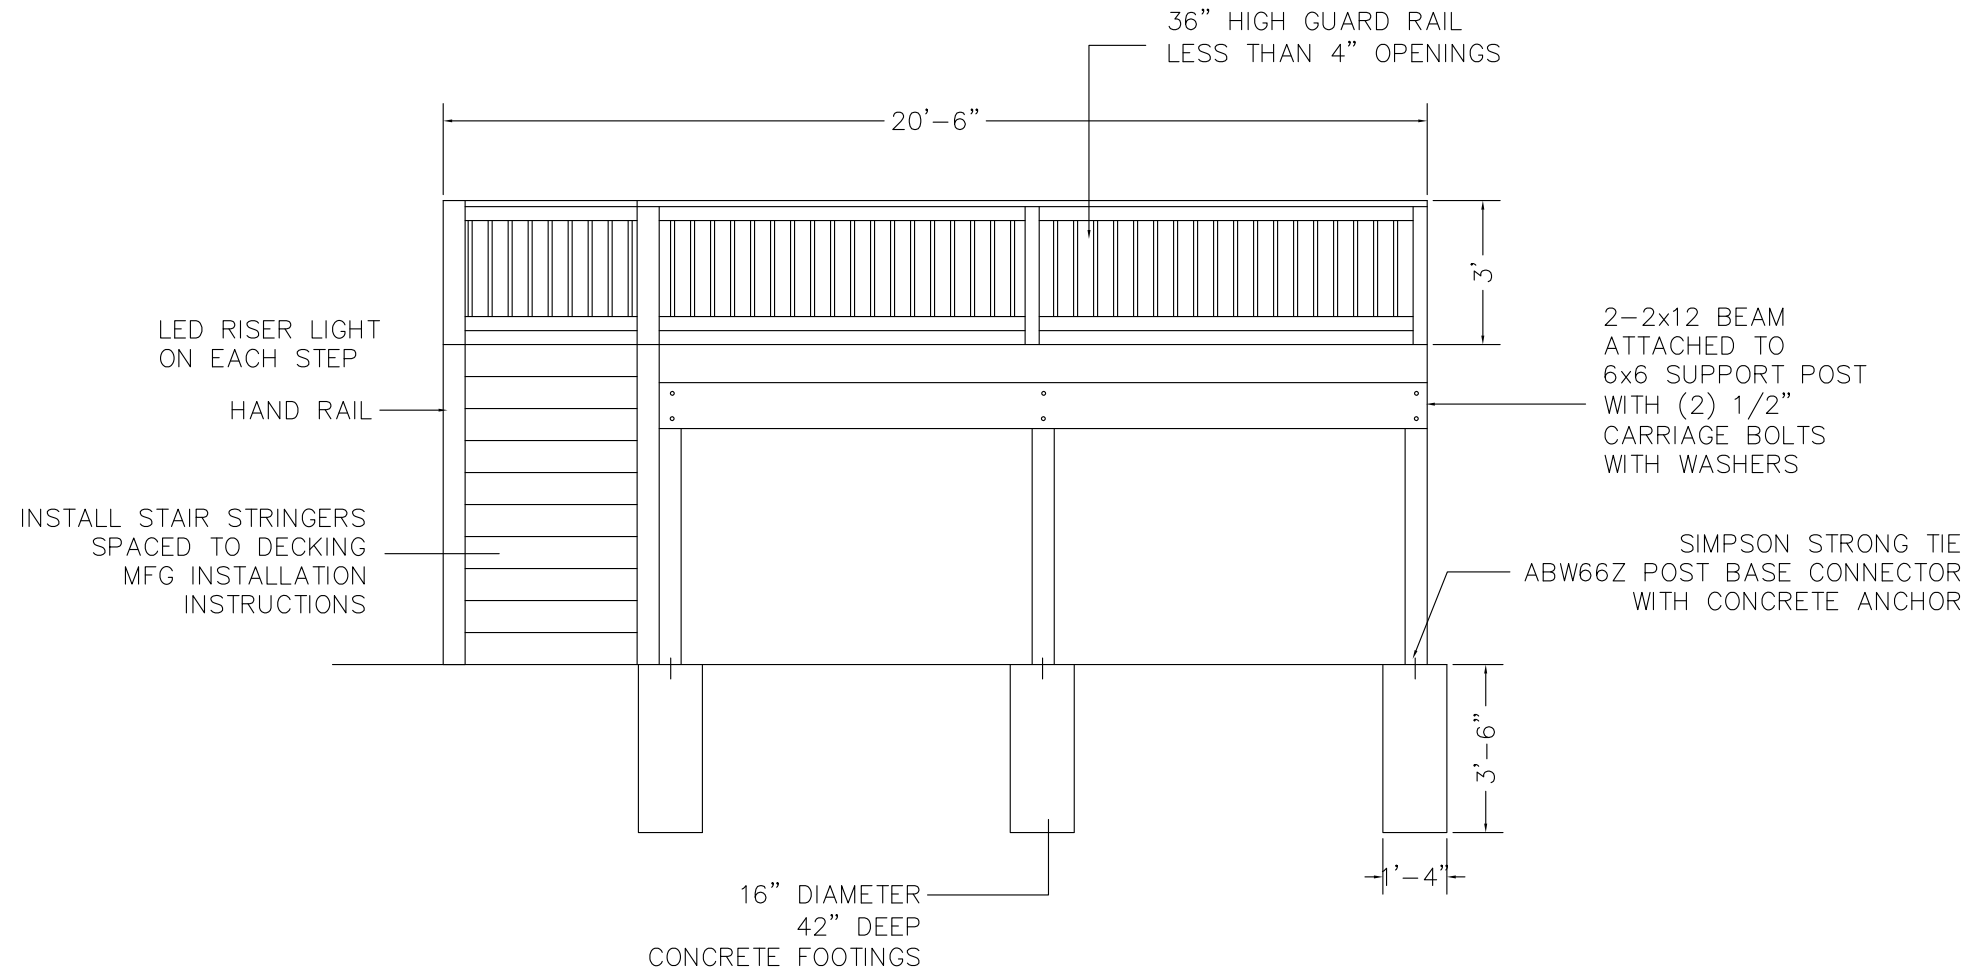

ALL ITEMS NOT SHOWN ON THIS PLAN WILL BE PER COUNTY DECK DETAILS.  
2x10 LEDGER BOARD FLASHED AND BOLTED TO HOUSE RIM WITH 5" LEDGERLOKS  
JOISTS TO BE 2x10 SYP TREATED INSTALLED 12" O.C.  
BEAMS TO BE 2-2x12 SYP TREATED NAILED  
SUPPORT POSTS TO BE 6x6 TREATED  
DECKING TO BE 5/4 x 6 TREX ENHANCE TOASTED SAND COLOR W/ TOASTED SAND PICTURE FRAME  
GUARD RAILS TO BE 36" HIGH WITH LESS THAN 4" OPENINGS PER IRC CODE  
ALL DECK HARDWARE TO BE CORROSION RESISTANT AND INSTALLED PER MANUFACTURERS INSTRUCTIONS  
STAIRS TO BE BUILT MAX 7-3/4" RISE 10" MIN RUN PER IRC CODE

	<p>16" DIAMETER FOOTING 42" DEEP CONCRETE</p>	<p>FROST FOOTINGS SIZES BASED ON 55 LB PER SQUARE FOOT TRIBUTARY LOADS APPLIED TO 1500 PSF SOIL COMPRESSION CAPACITY</p>
---	---	--

JOB NAME: JACK SMITH  
ADDRESS: 123 ELM ST  
ANYTOWN, USA 00000  
DATE: 10-22-23

YOUR LOGO


3

FRONT ELEVATION

1/4" = 1' SCALE  
72" ELEVATION

BASED ON THE INTERNATIONAL RESIDENTIAL CODE

DRAWN BY: MICHAEL RUDH  
1-888-691-0838  
mike@prodeckplans.com

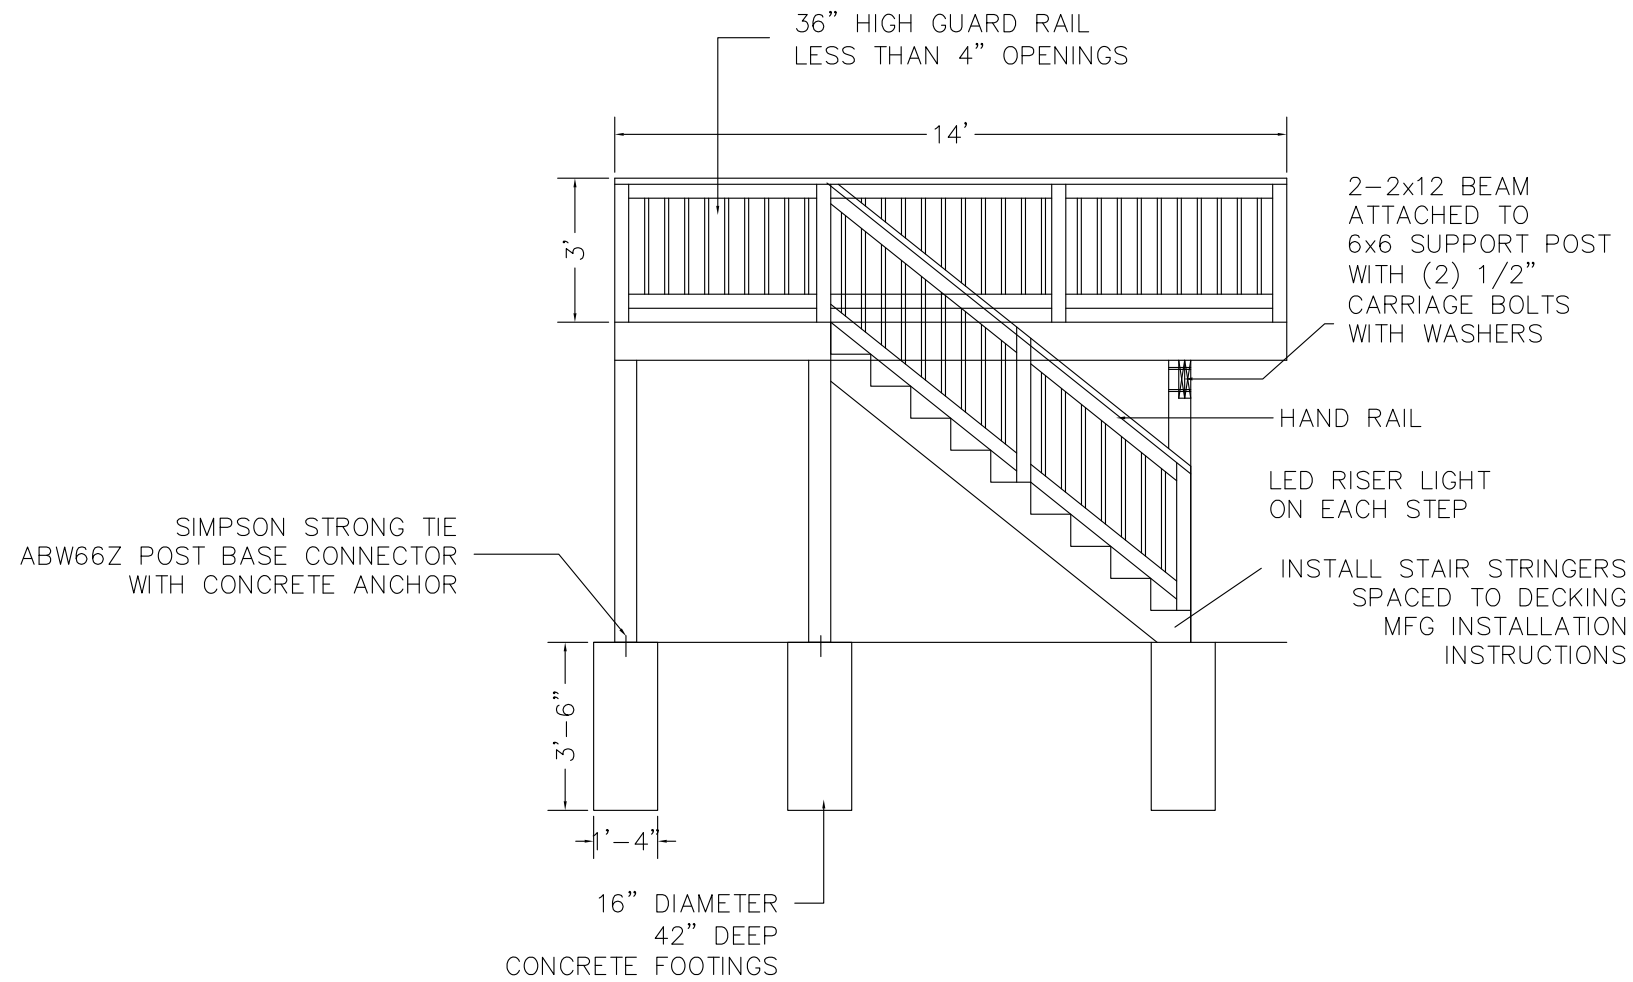

ALL ITEMS NOT SHOWN ON THIS PLAN WILL BE PER COUNTY DECK DETAILS.  
2x10 LEDGER BOARD FLASHED AND BOLTED TO HOUSE RIM WITH 5" LEDGERLOKS  
JOISTS TO BE 2x10 SYP TREATED INSTALLED 12" O.C.  
BEAMS TO BE 2-2x12 SYP TREATED NAILED  
SUPPORT POSTS TO BE 6x6 TREATED  
DECKING TO BE 5/4 x 6 TREX ENHANCE TOASTED SAND COLOR W/ TOASTED SAND PICTURE FRAME  
GUARD RAILS TO BE 36" HIGH WITH LESS THAN 4" OPENINGS PER IRC CODE  
ALL DECK HARDWARE TO BE CORROSION RESISTANT AND INSTALLED  
PER MANUFACTURERS INSTRUCTIONS  
STAIRS TO BE BUILT MAX 7-3/4" RISE 10" MIN RUN PER IRC CODE



16" DIAMETER FOOTING  
42" DEEP CONCRETE

FROST FOOTINGS SIZES BASED  
ON 55 LB PER SQUARE FOOT  
TRIBUTARY LOADS APPLIED TO  
1500 PSF SOIL COMPRESSION  
CAPACITY

SIDE ELEVATION

4

JOB NAME: JACK SMITH

ADDRESS: 123 ELM ST

ANYTOWN, USA 00000

DATE: 10-22-23

YOUR LOGO